




SOUTH ELEVATION

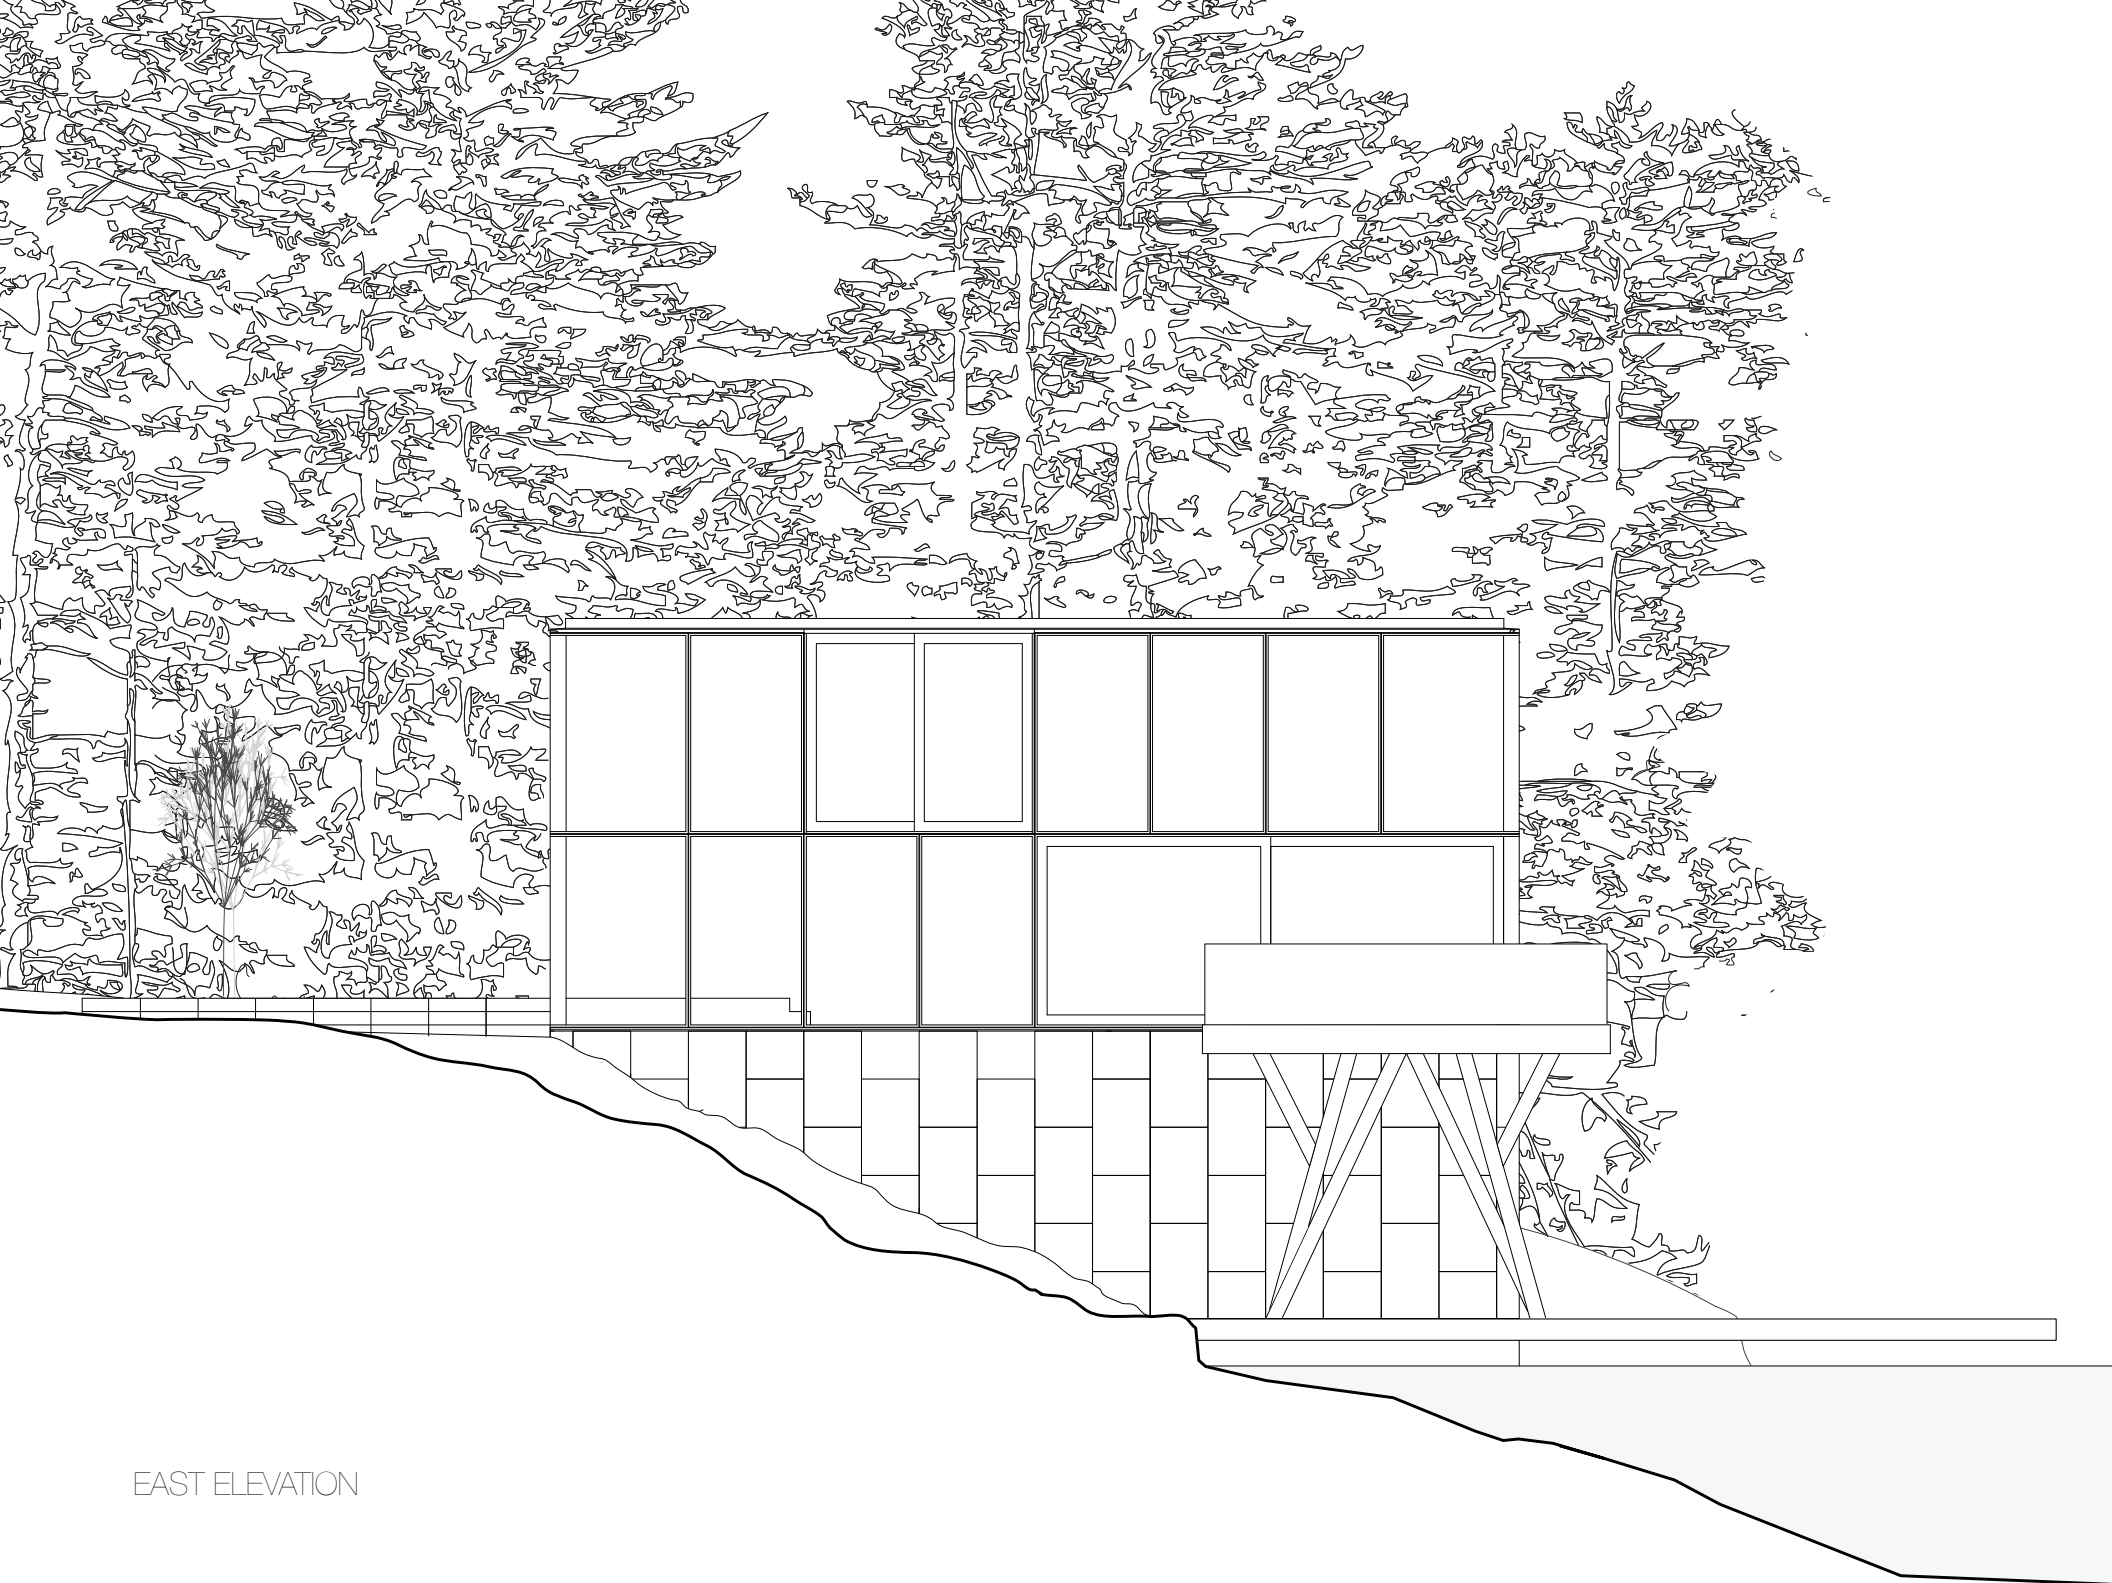


EAST ELEVATION

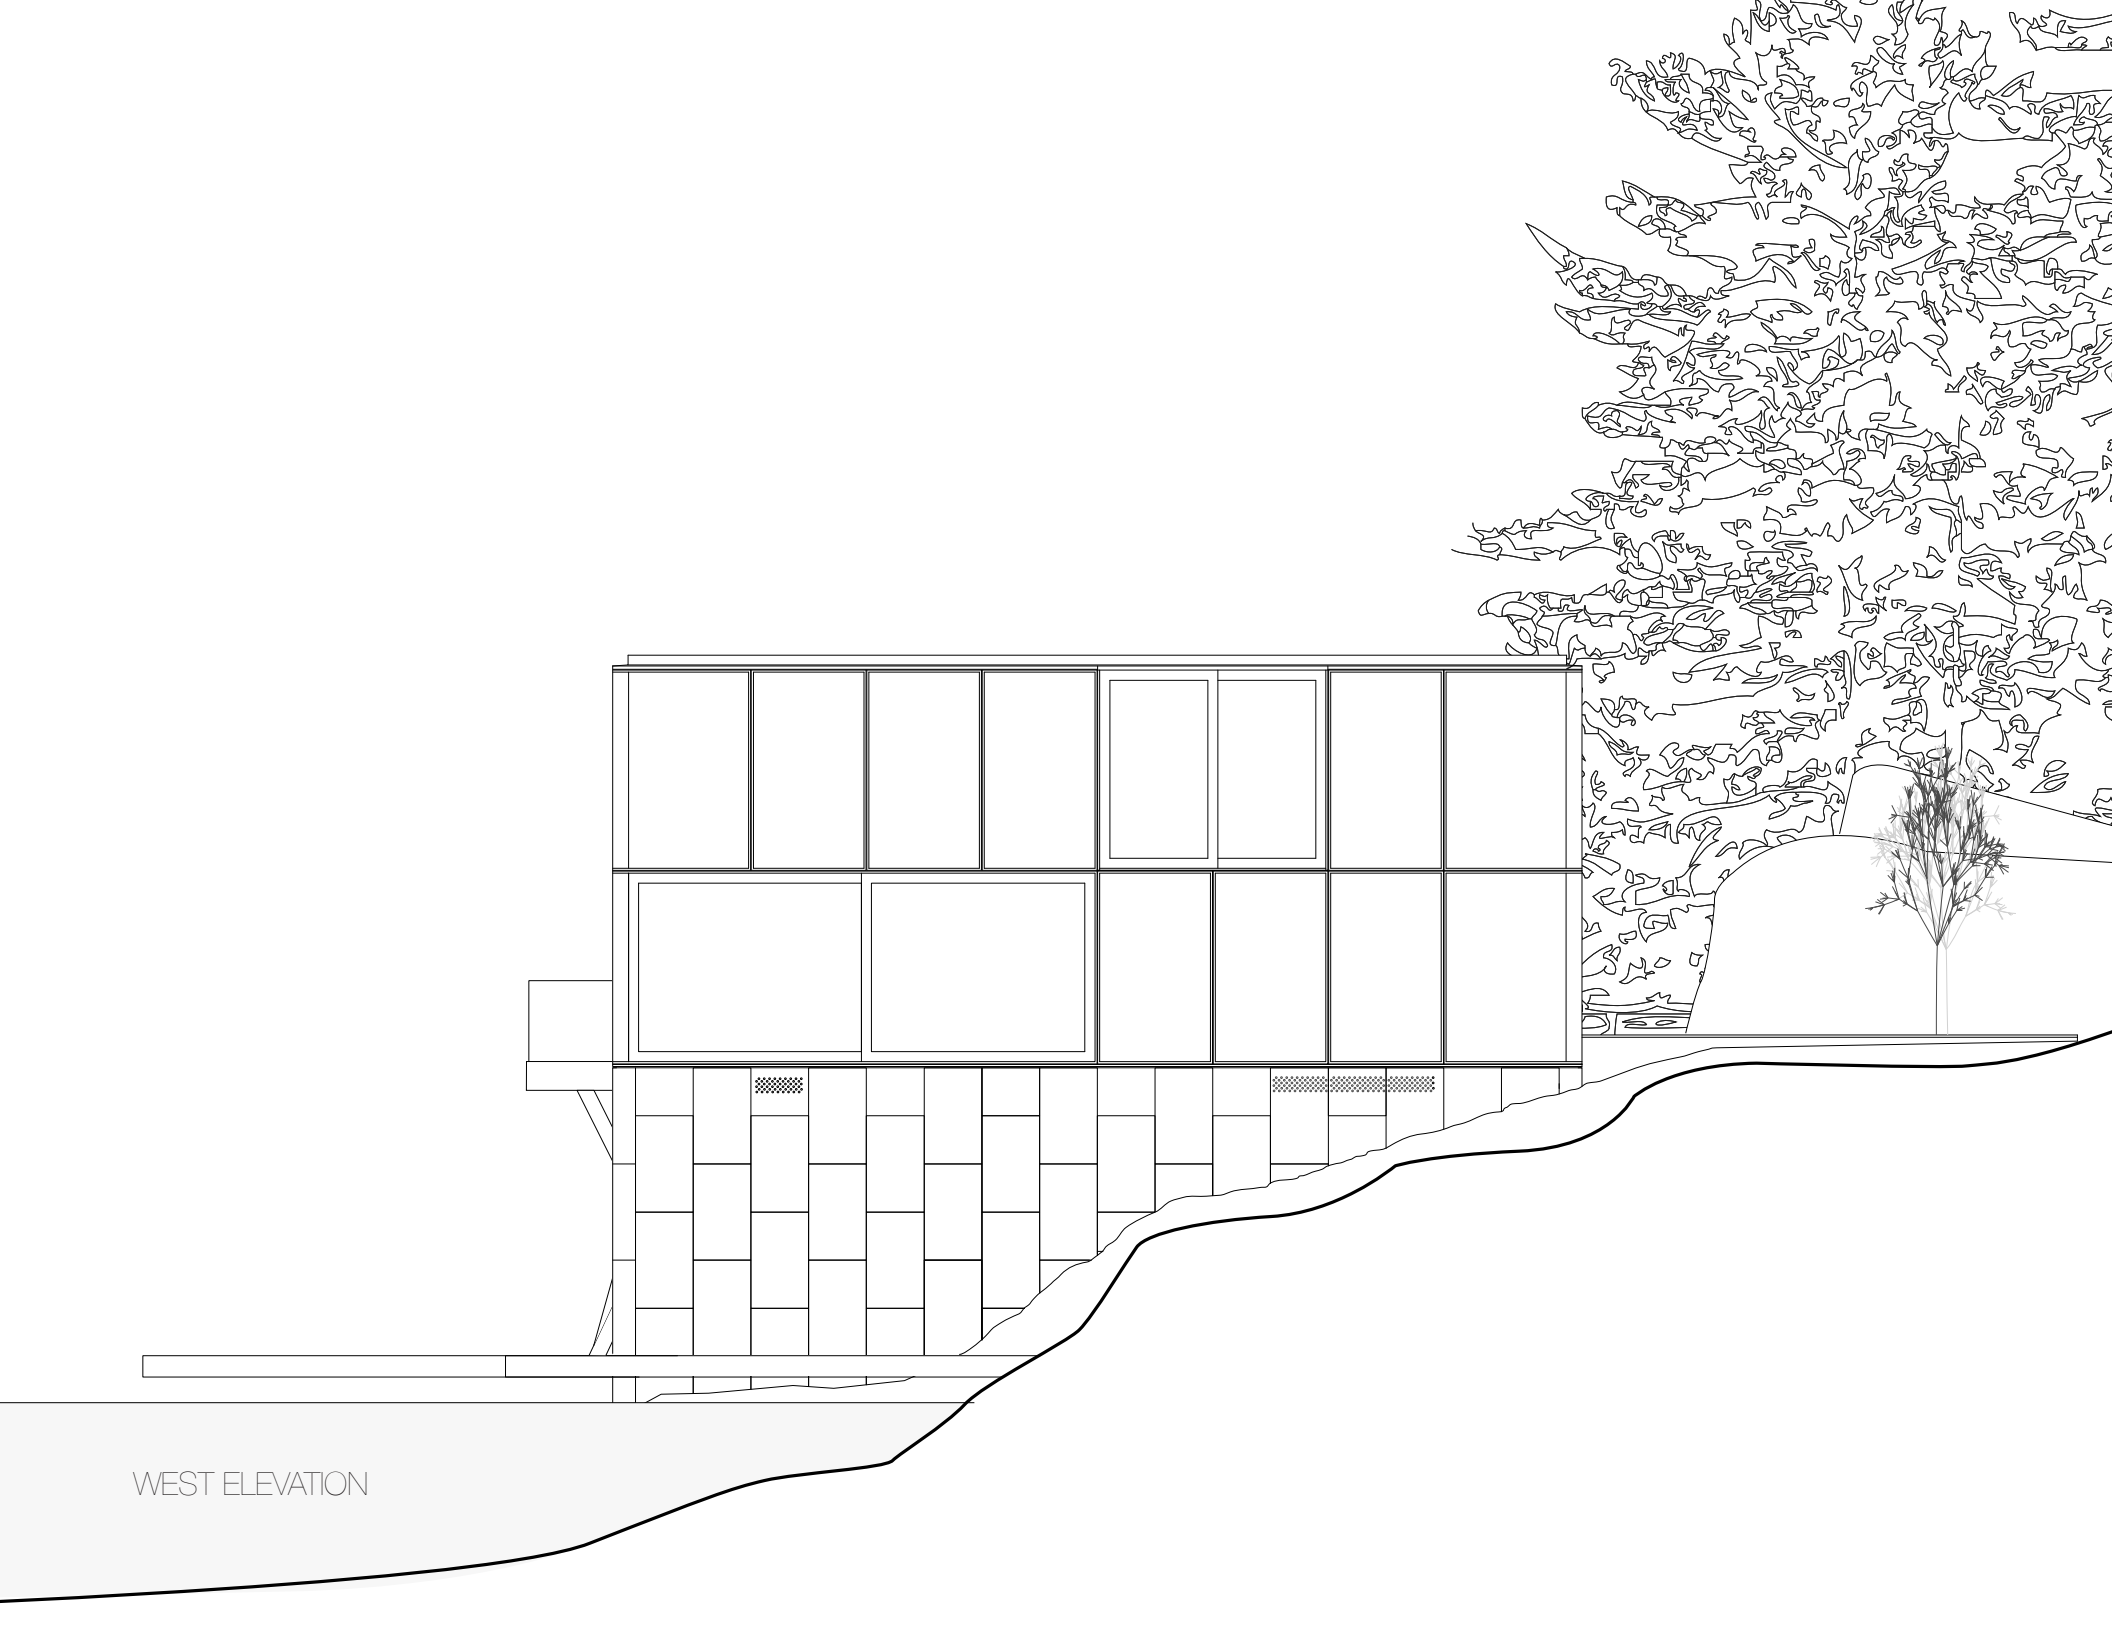

WEST ELEVATION

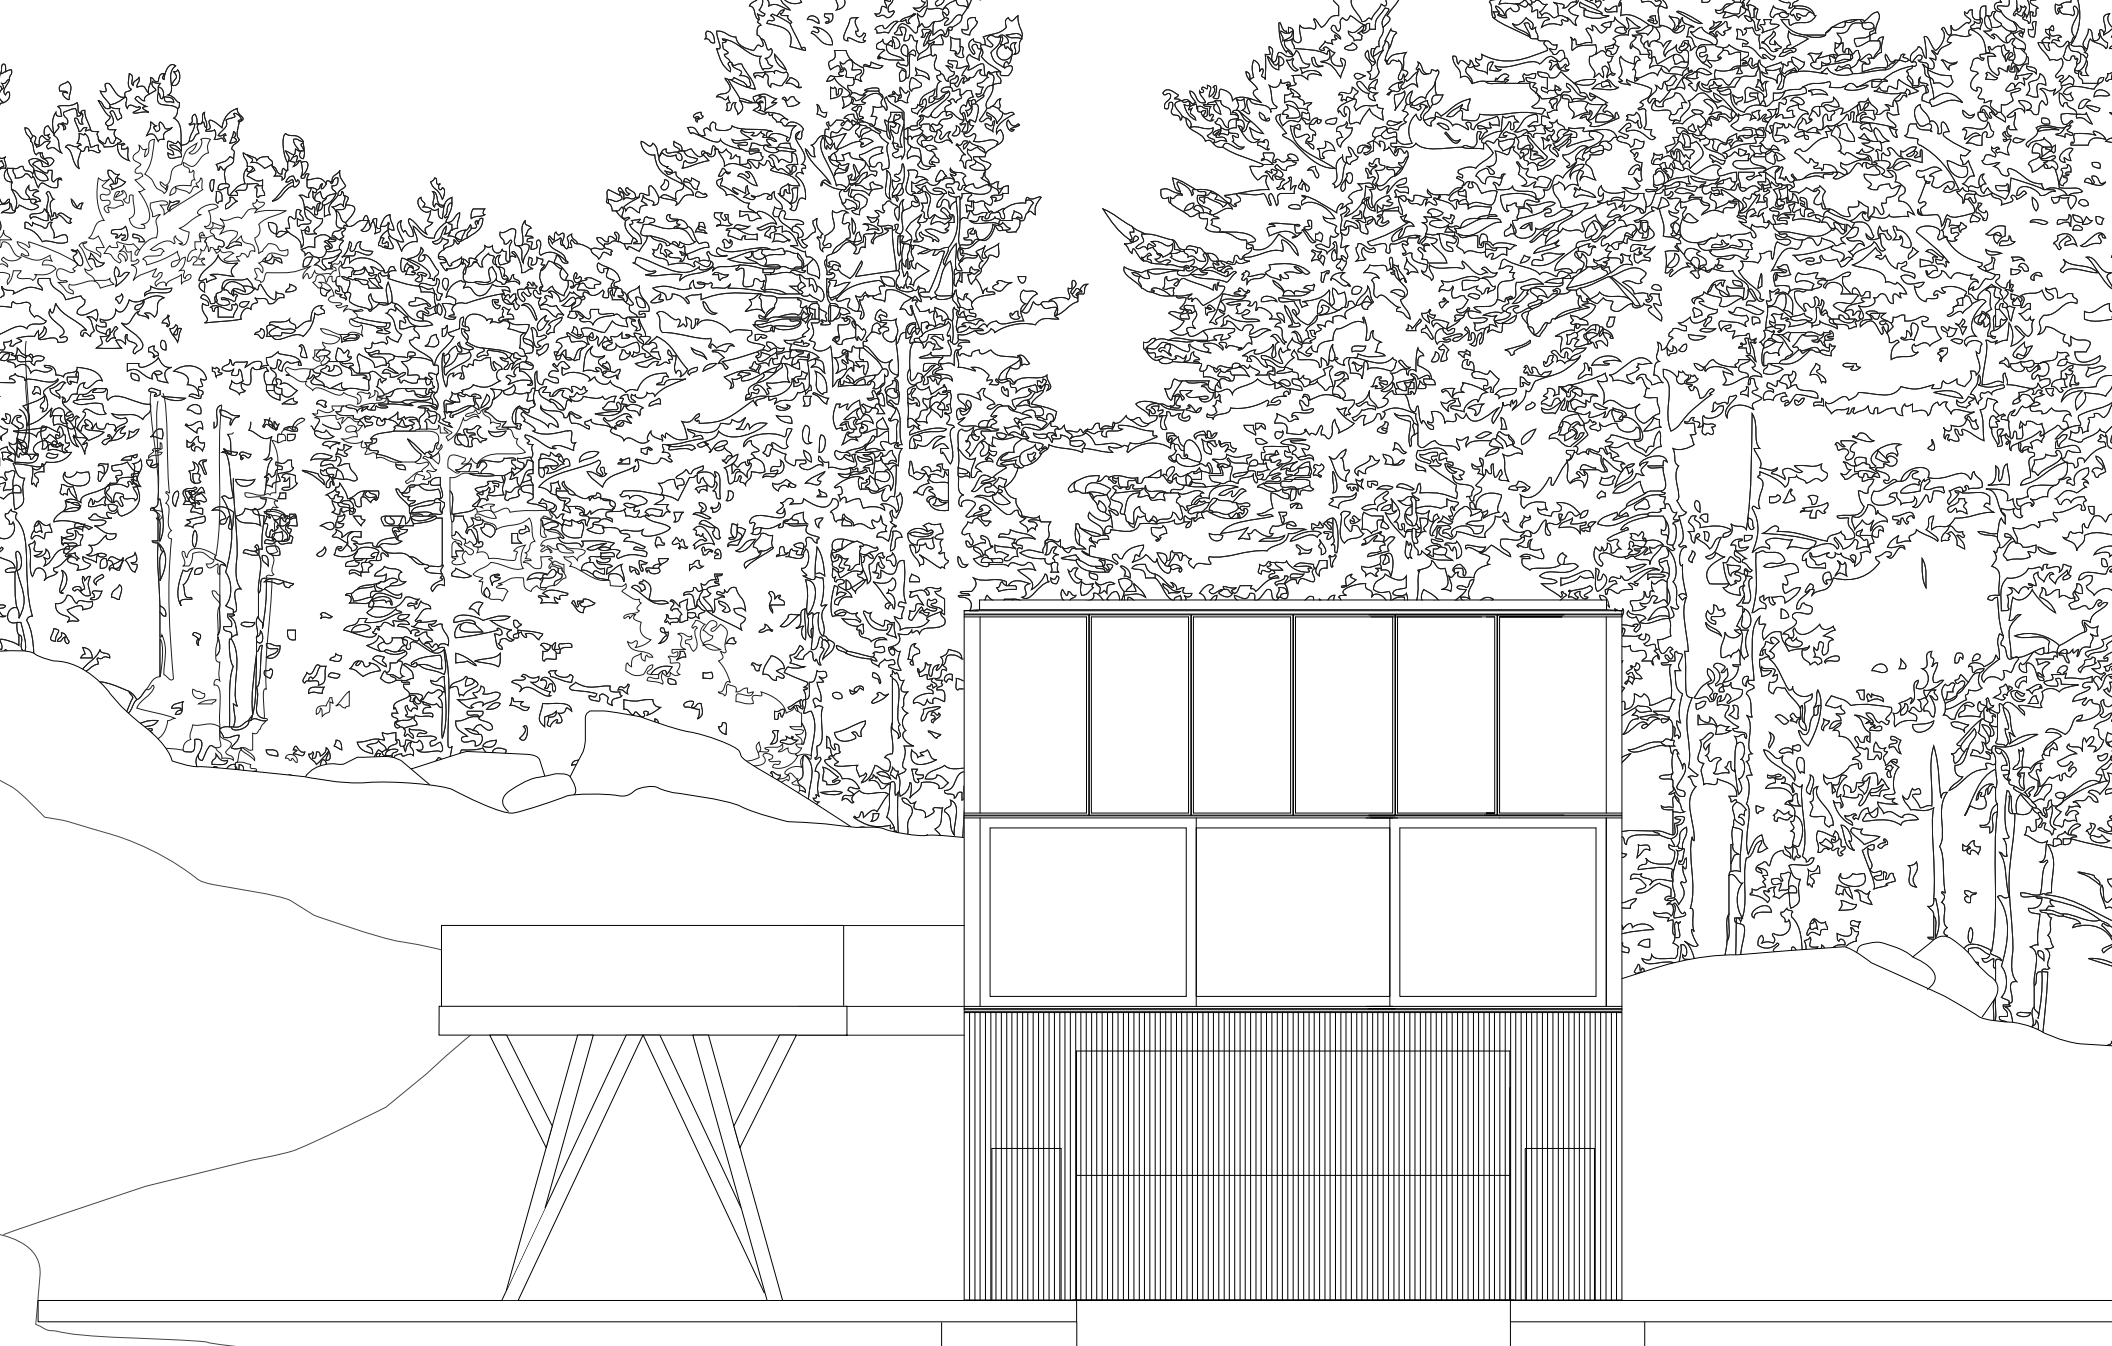


NORTH ELEVATION

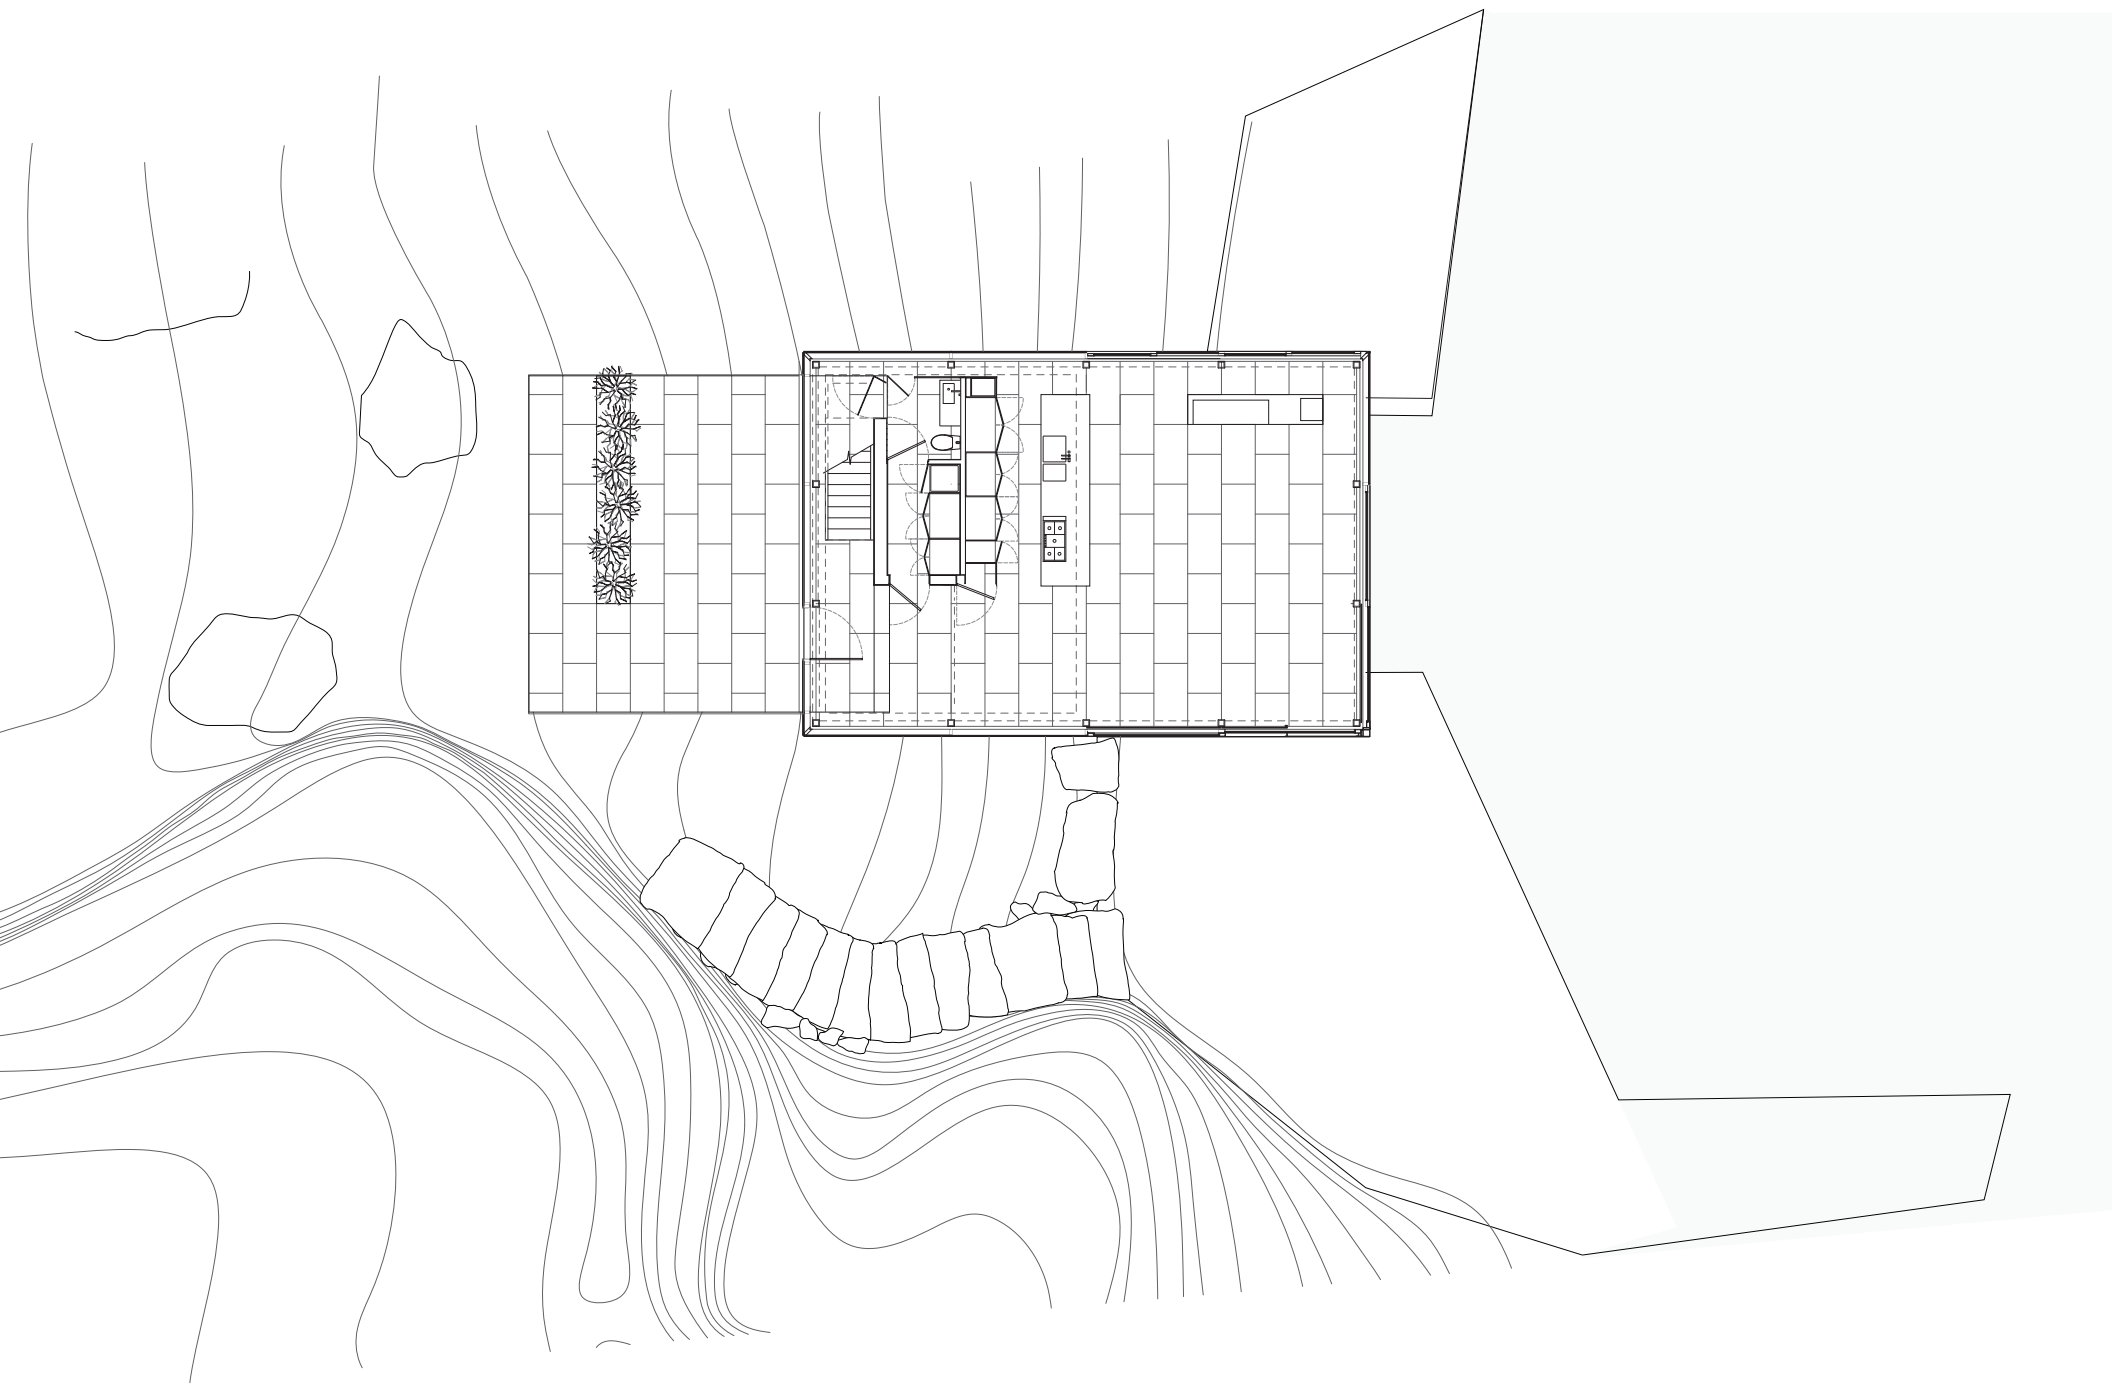


SITE AND GROUND FLOOR PLAN



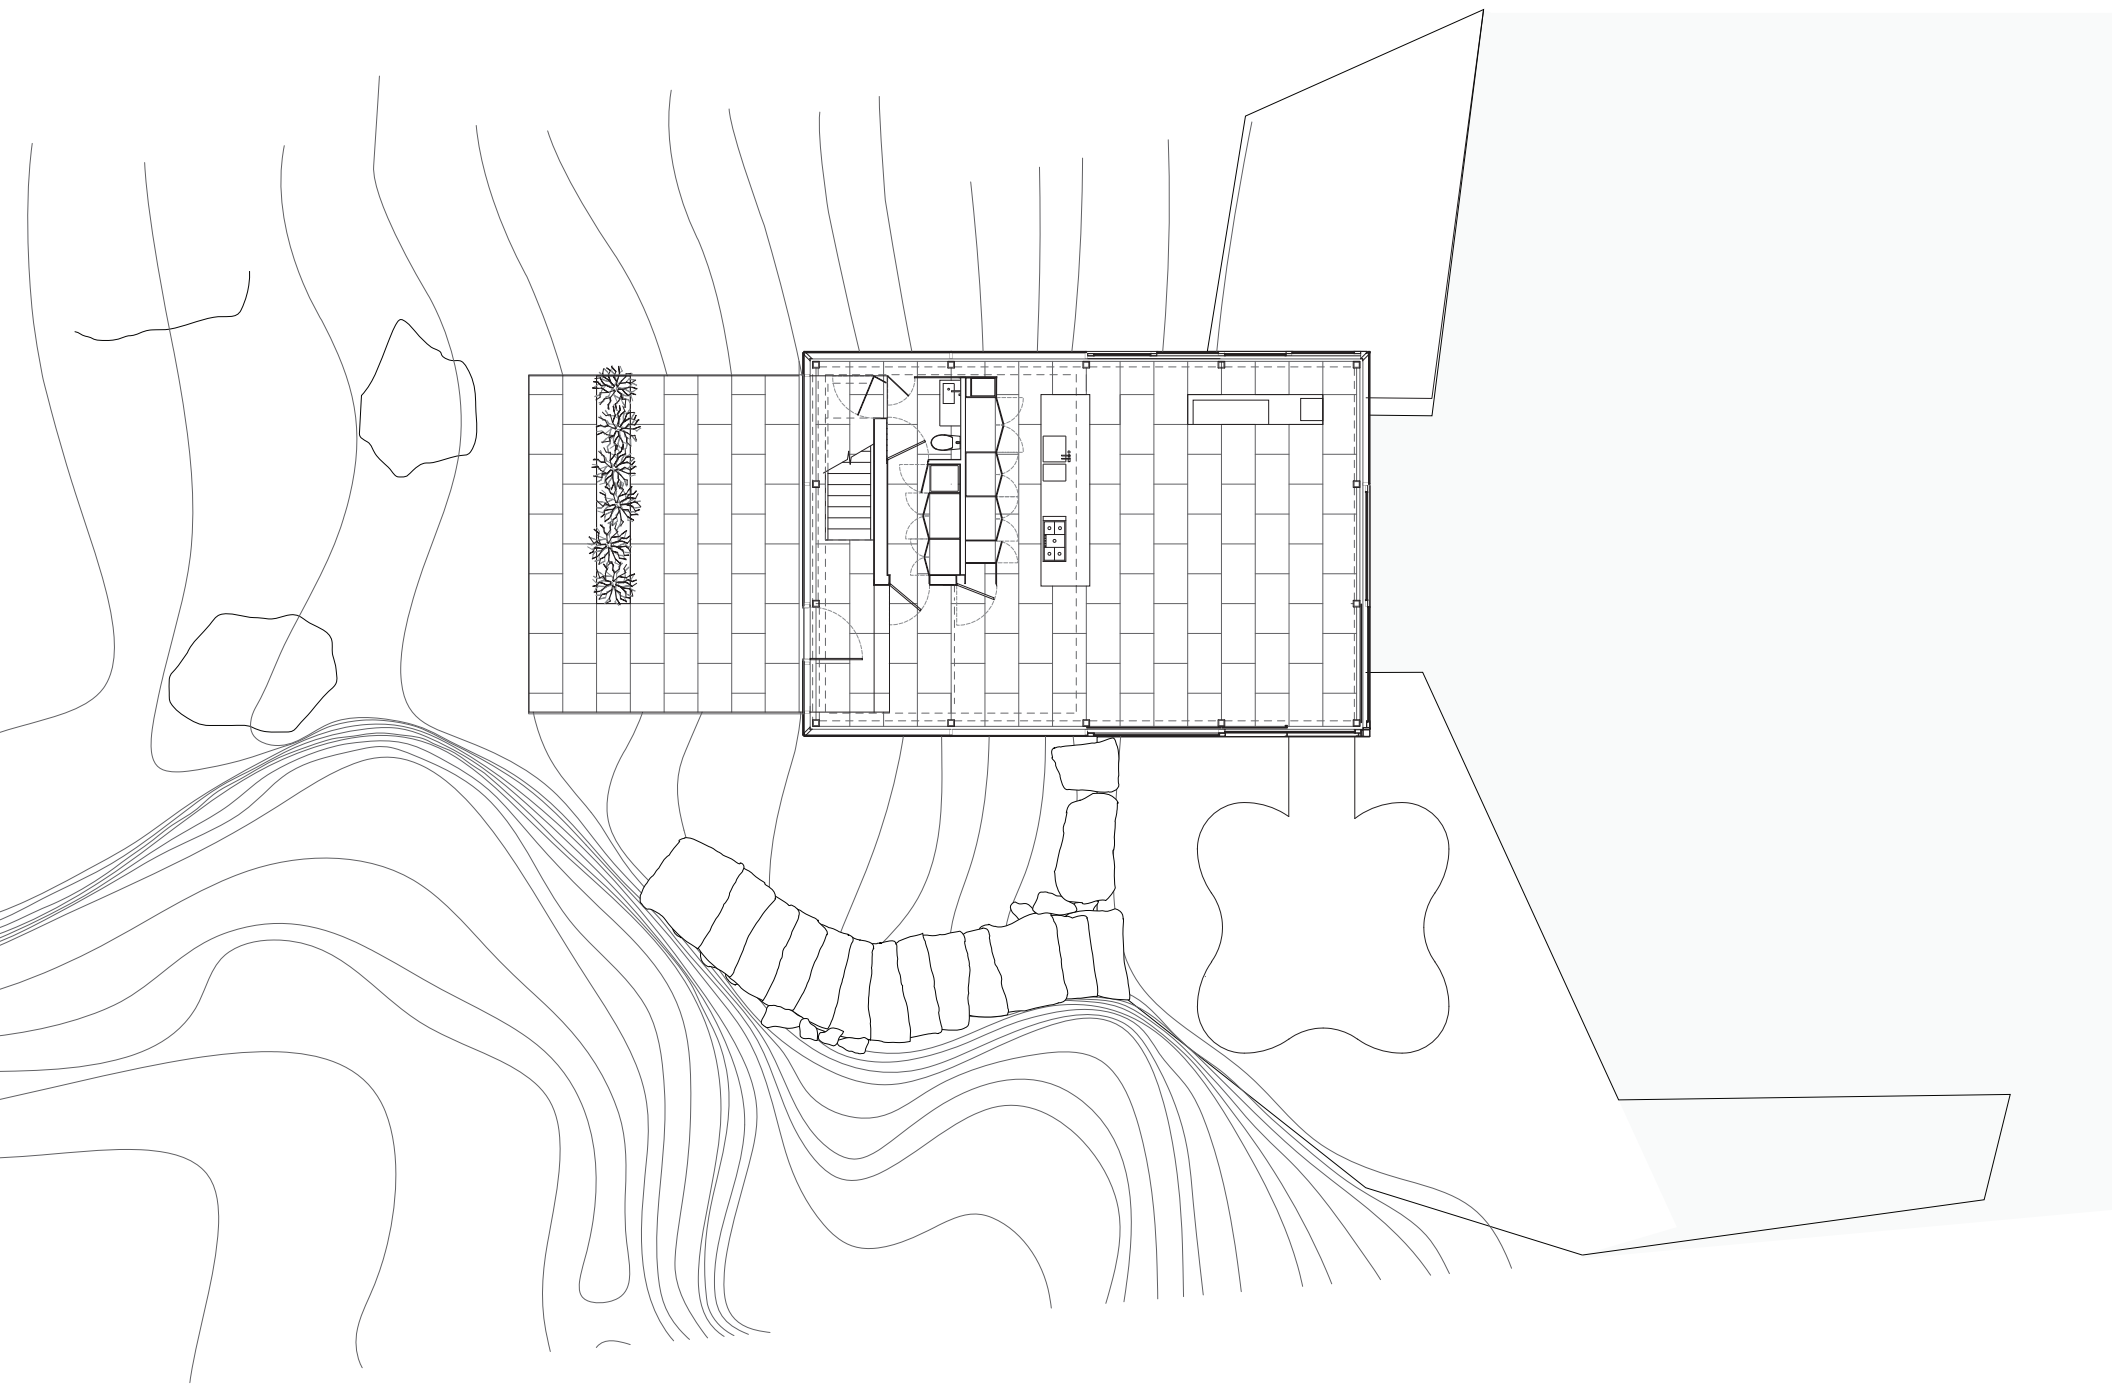


SITE AND GROUND FLOOR PLAN

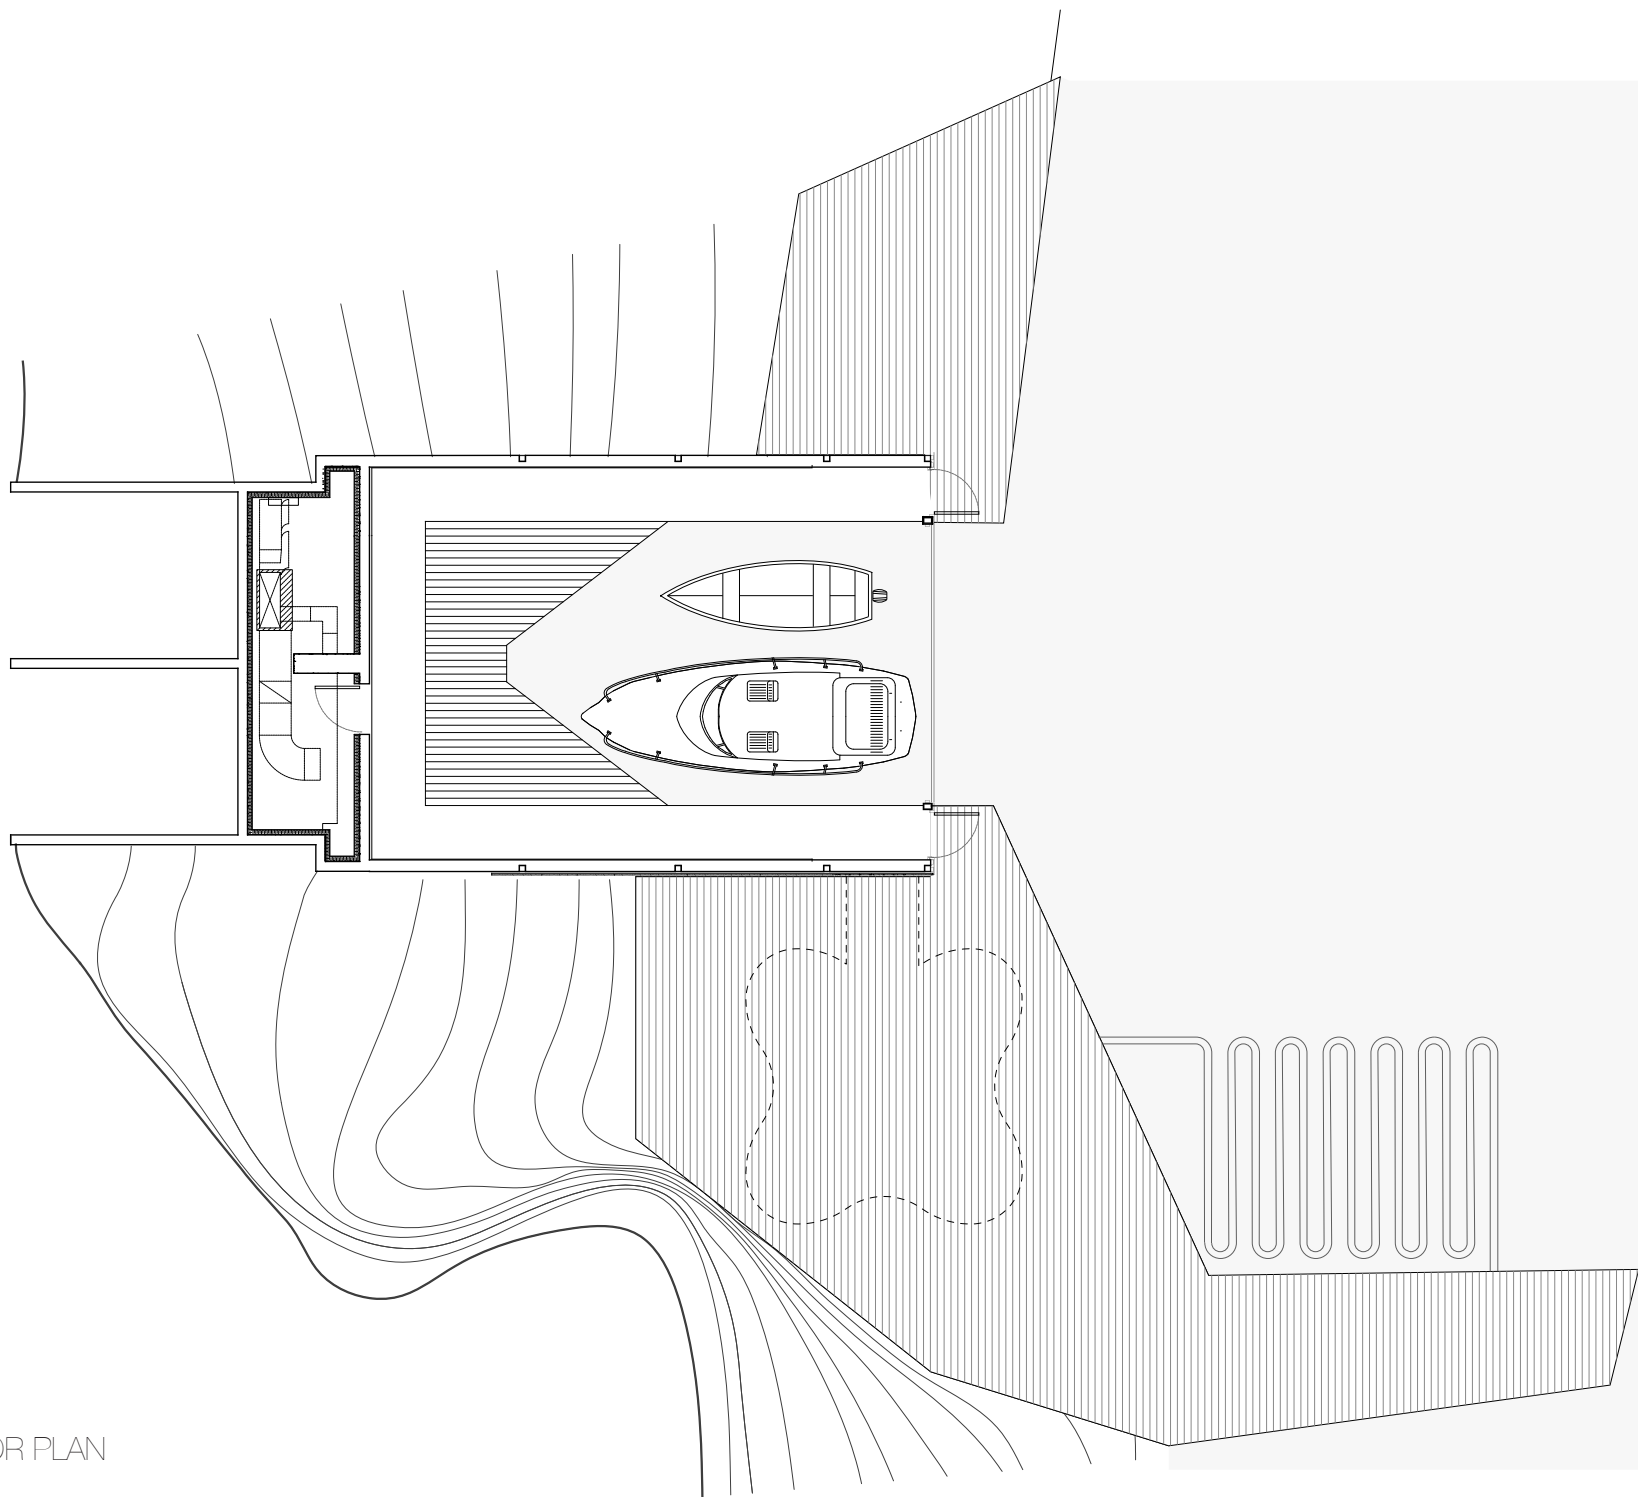


BOATHOUSE FLOOR PLAN




MEZZANINE PLAN

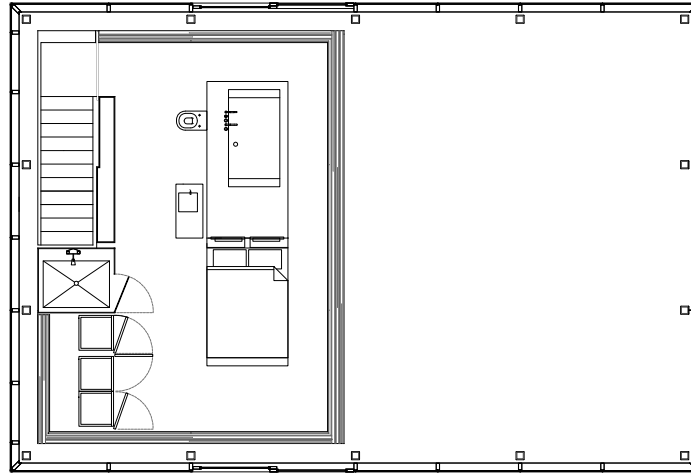

REFLECTED CEILING PLAN

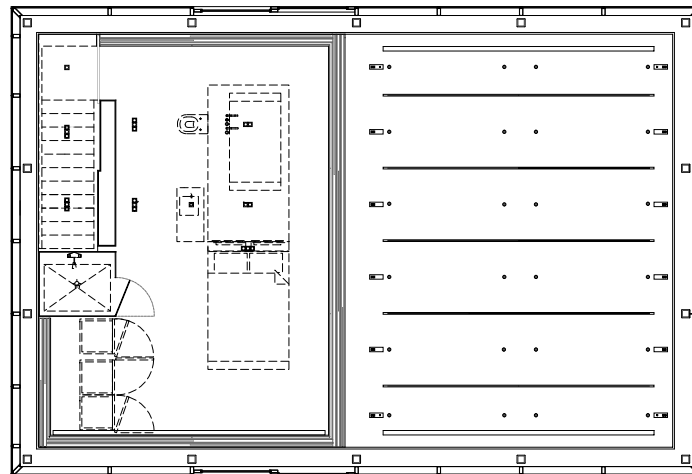

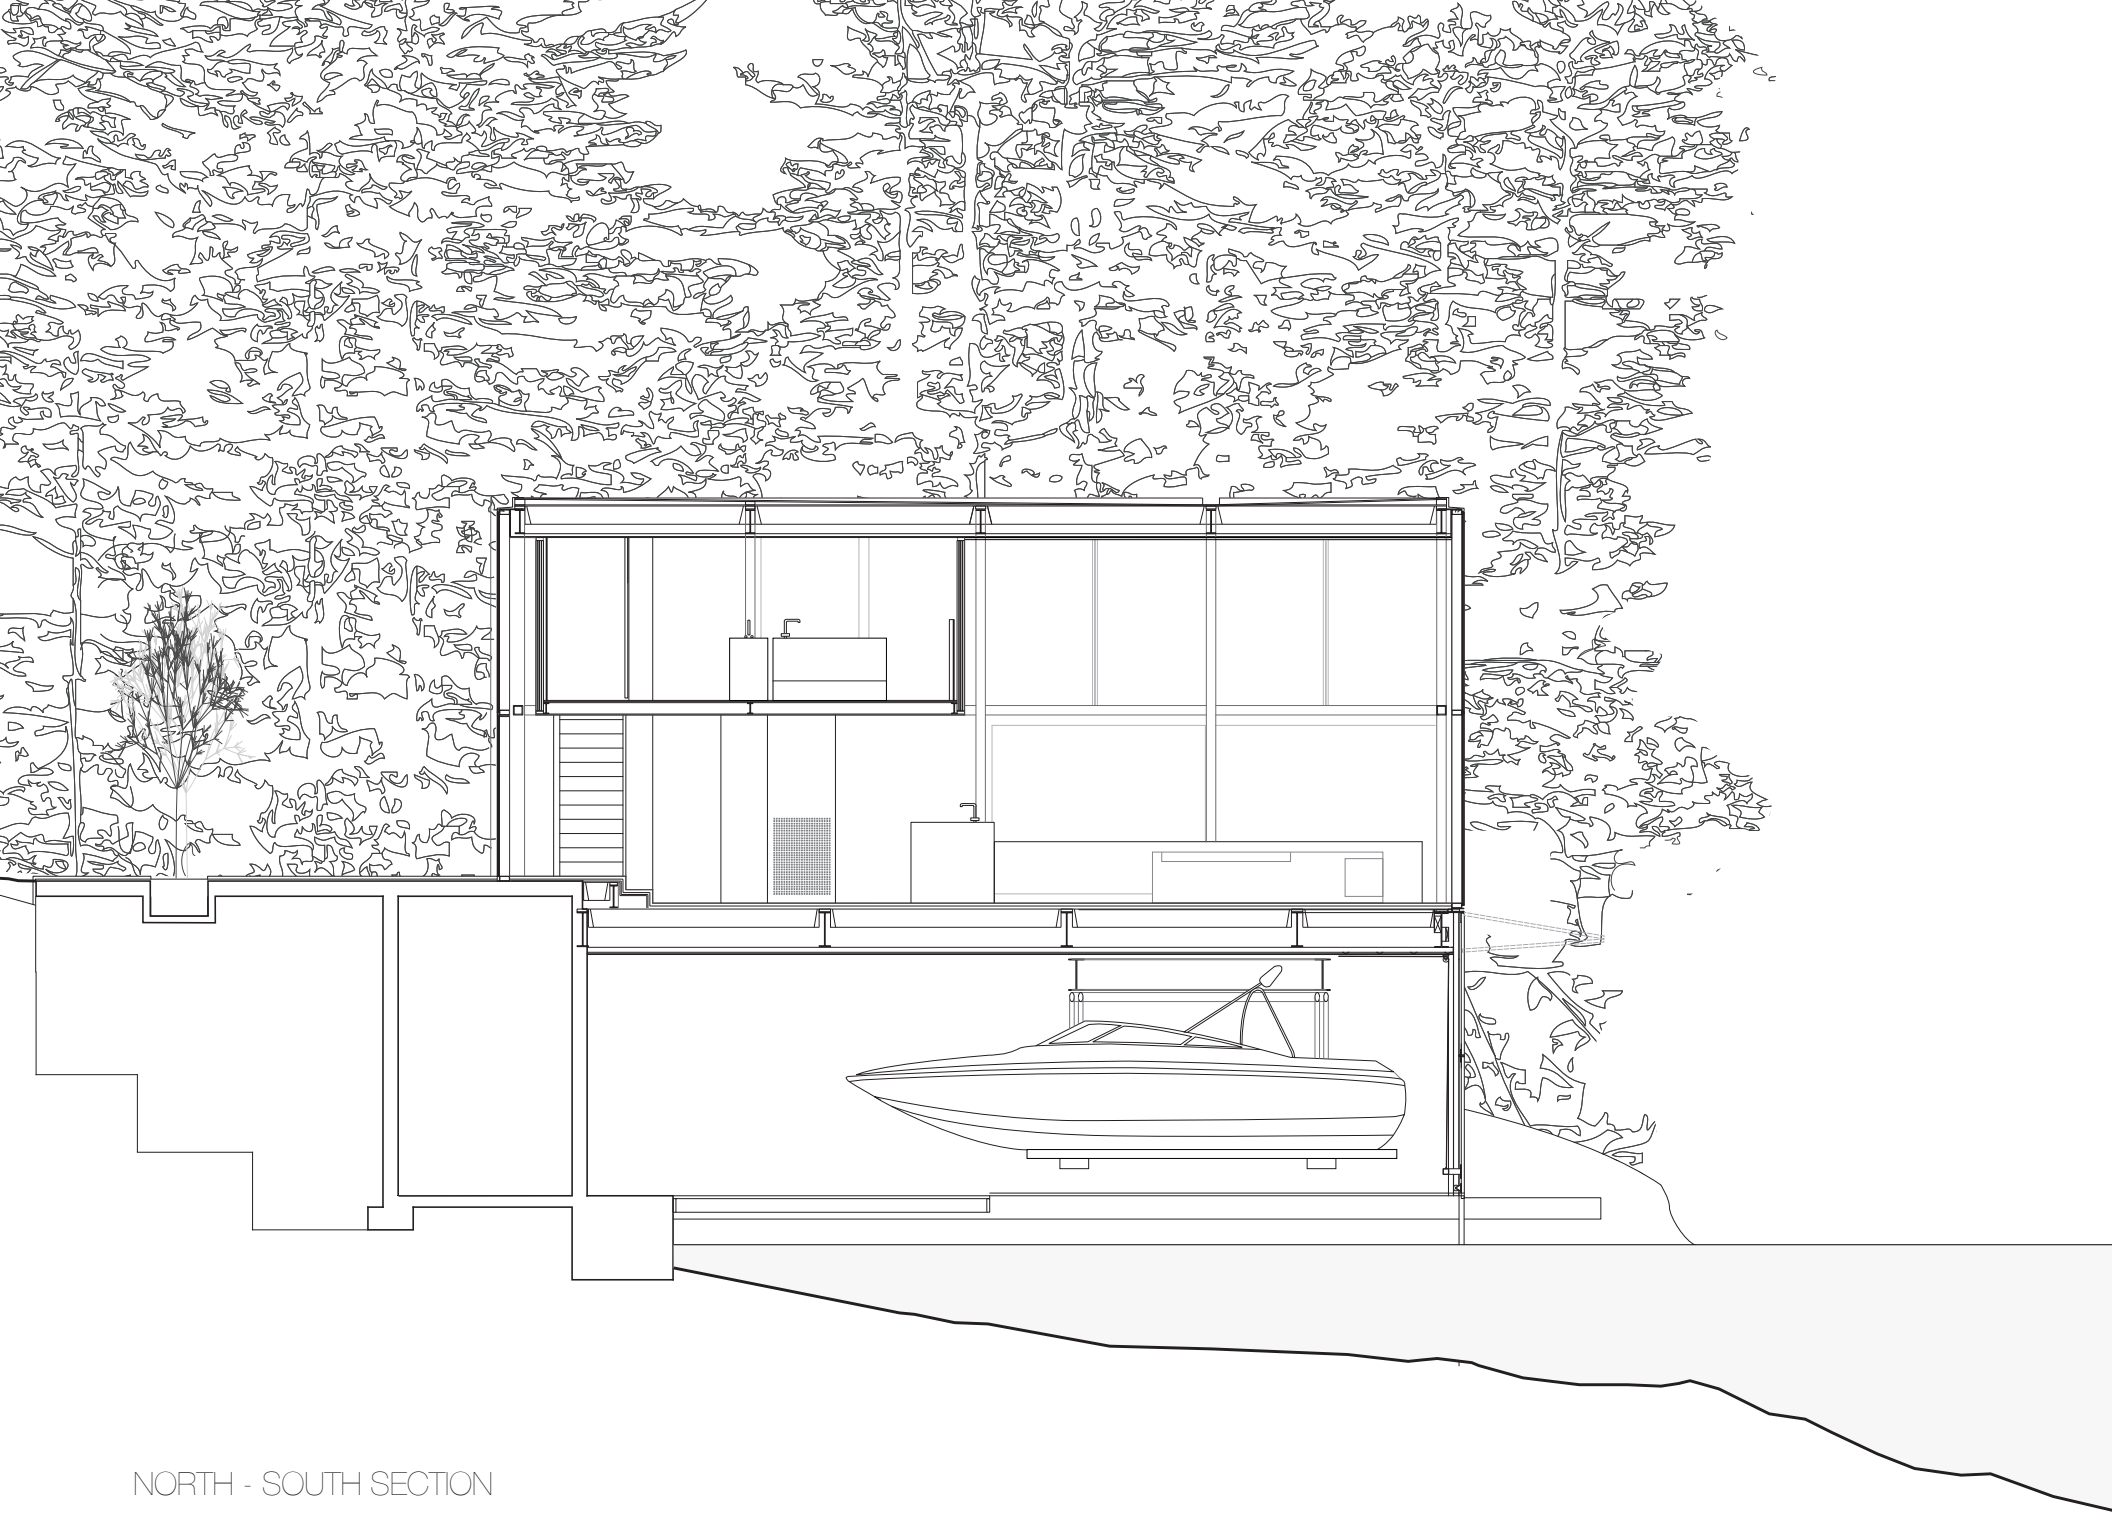

NORTH - SOUTH SECTION

